
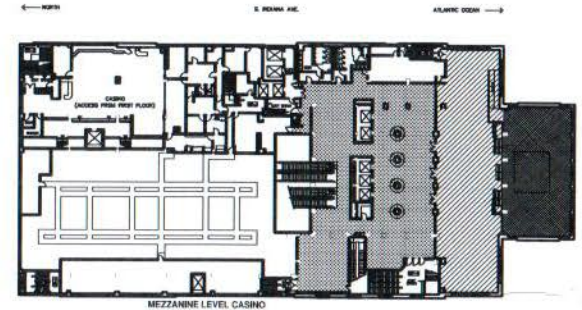


THE GRAND BALLROOM

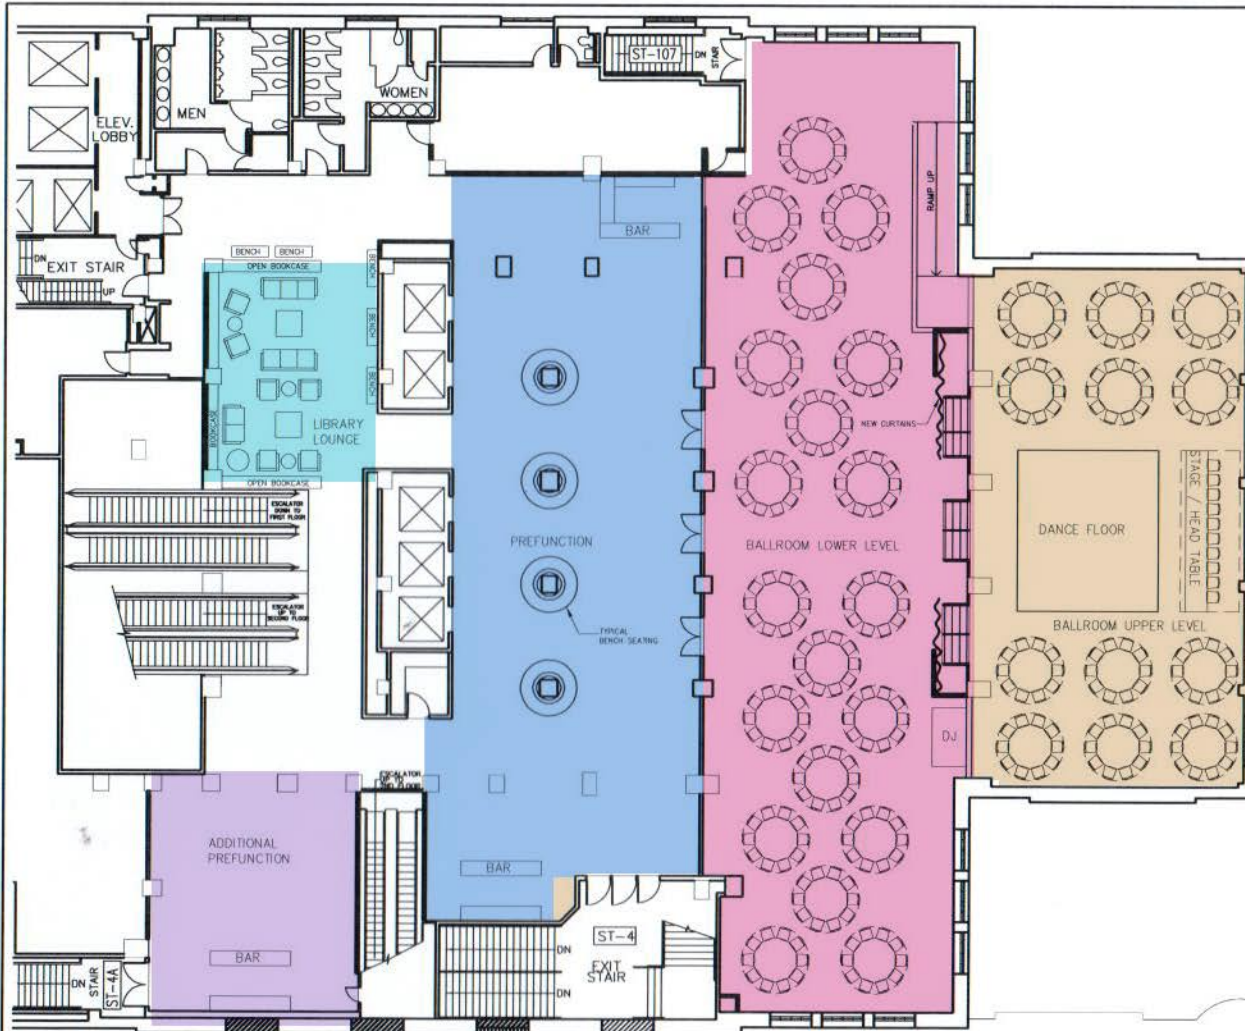

1 AREA KEY PLAN
1/32" = 1'-0"

LEGEND		
AREA	SQUARE FEET	SEATING COUNT
BALLROOM		
LOWER LEVEL	+/- 4,300 S.F.	200 GUESTS
UPPER LEVEL	+/- 2,600 S.F.	130 GUESTS
		330 TOTAL
PREFUNCTION		
MAIN PREFUNCTION	+/- 3,600 S.F.	
ADDITIONAL PREFUNCTION	+/- 1,200 S.F.	
LIBRARY LOUNGE	+/- 800 S.F.	

1 PROPOSED PREFUNCTION, BALLROOM, & LIBRARY SEATING PLAN
1/16" = 1'-0"

PRELIMINARY SKETCH 04-17-14

<p>R2Architects, LLC 110 Kresson-Gibbsboro Road Suite 9 Voorhees, New Jersey 08043 Voice: 856.566.1515 Fax: 856.566.0930</p>	<p>PROJECT TITLE CLARIDGE CONCEPTUAL DESIGN ATLANTIC CITY, NJ</p>	<p>PROJ. #: 13480.08 SCALE: AS NOTED DATE: 4/17/14 DRAWN BY: EZ</p>	
	<p>David J. Rudzinski, AIA NJ No. 08443</p>	<p>DRAWING TITLE MEZZANINE LEVEL BALLROOM & LIBRARY LOUNGE SPACE</p>	